




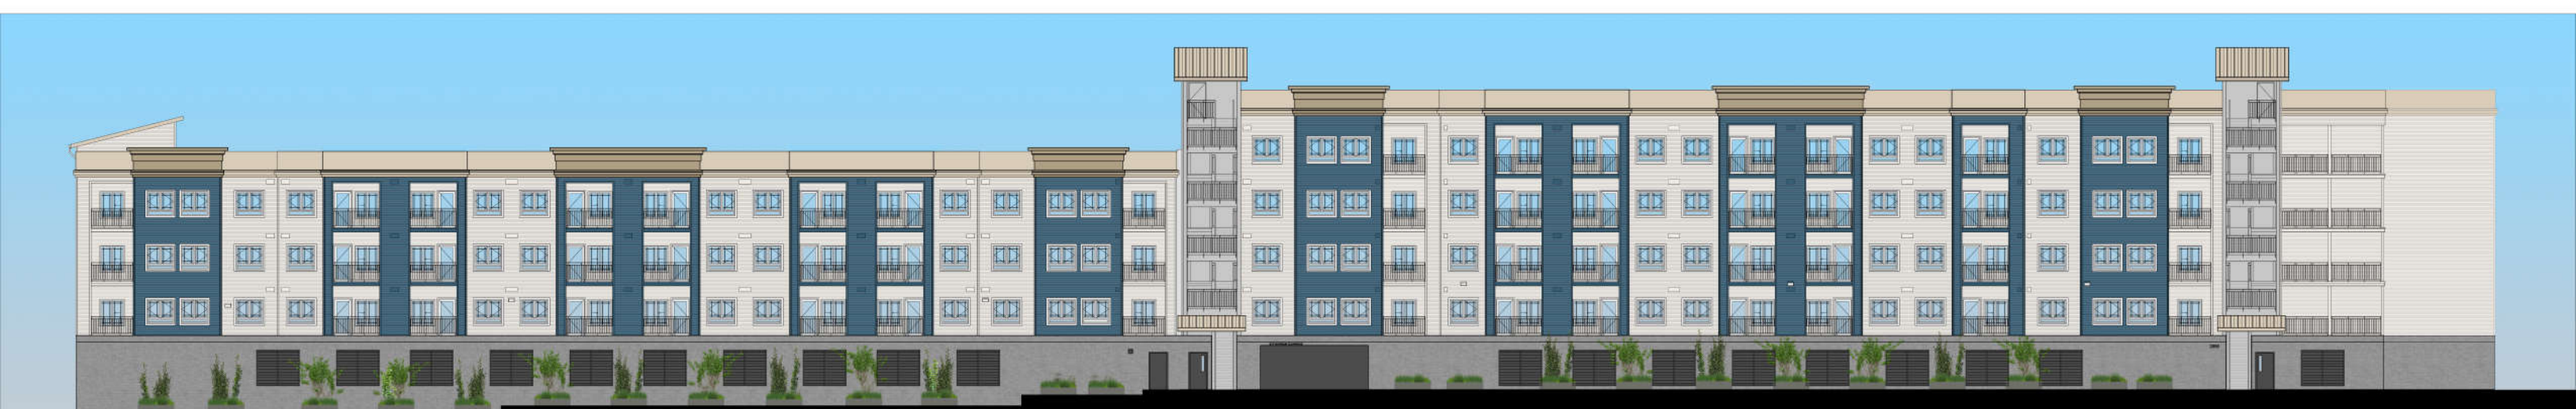


BUILDING B - SOUTH ELEVATION



BUILDING B - NORTH ELEVATION



BUILDING B - WEST ELEVATION

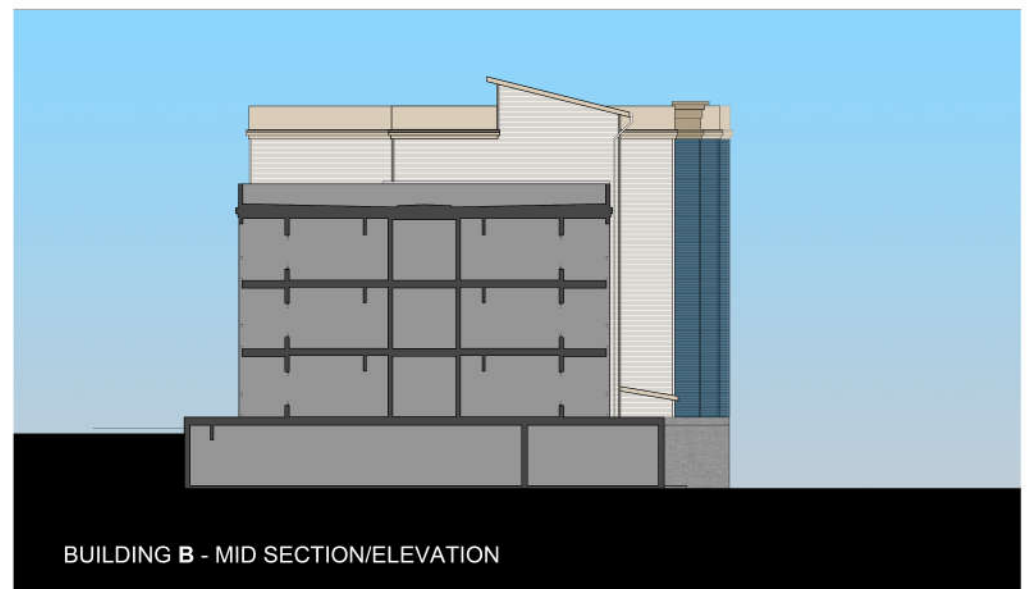

BUILDING B - MID SECTION/ELEVATION



BUILDING B - EAST ELEVATION